


Director of Services – Planning,  
Wicklow County Council,  
County Buildings,  
Wicklow Town,  
Co. Wicklow.  
A67 FW96

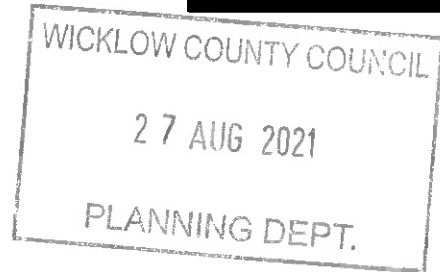

26<sup>th</sup> August 2021

**RE: DRAFT COUNTY DEVELOPMENT PLAN (CPD) 2021-2027  
VOLUME 2 – NEWTOWNMOUNTKENNEDY, CO. WICKLOW**

---

Dear Sir,

I William Burke am the owner of lands at Newtownmountkennedy which are currently included as part of the attached zonings for Integrated Tourism/Leisure on Map 07.03 in the current County Development Plan 2016-2022 and for residential care facility for the elderly in Map 08.01.


I request that these zonings as shown on the attached maps 07.03 and 08.01 be retained in the proposed County Development Plan 2021-2027.

These zonings have the potential to bring needed employment and tourism to North Wicklow and also to provide community facilities. This will enable Newtownmountkennedy to become self-sustaining.

The lands in question are easily accessed and are serviced/serviceable.


We trust the above is to your satisfaction.

Yours faithfully

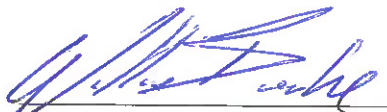  
William Burke



Map no.  
07.03

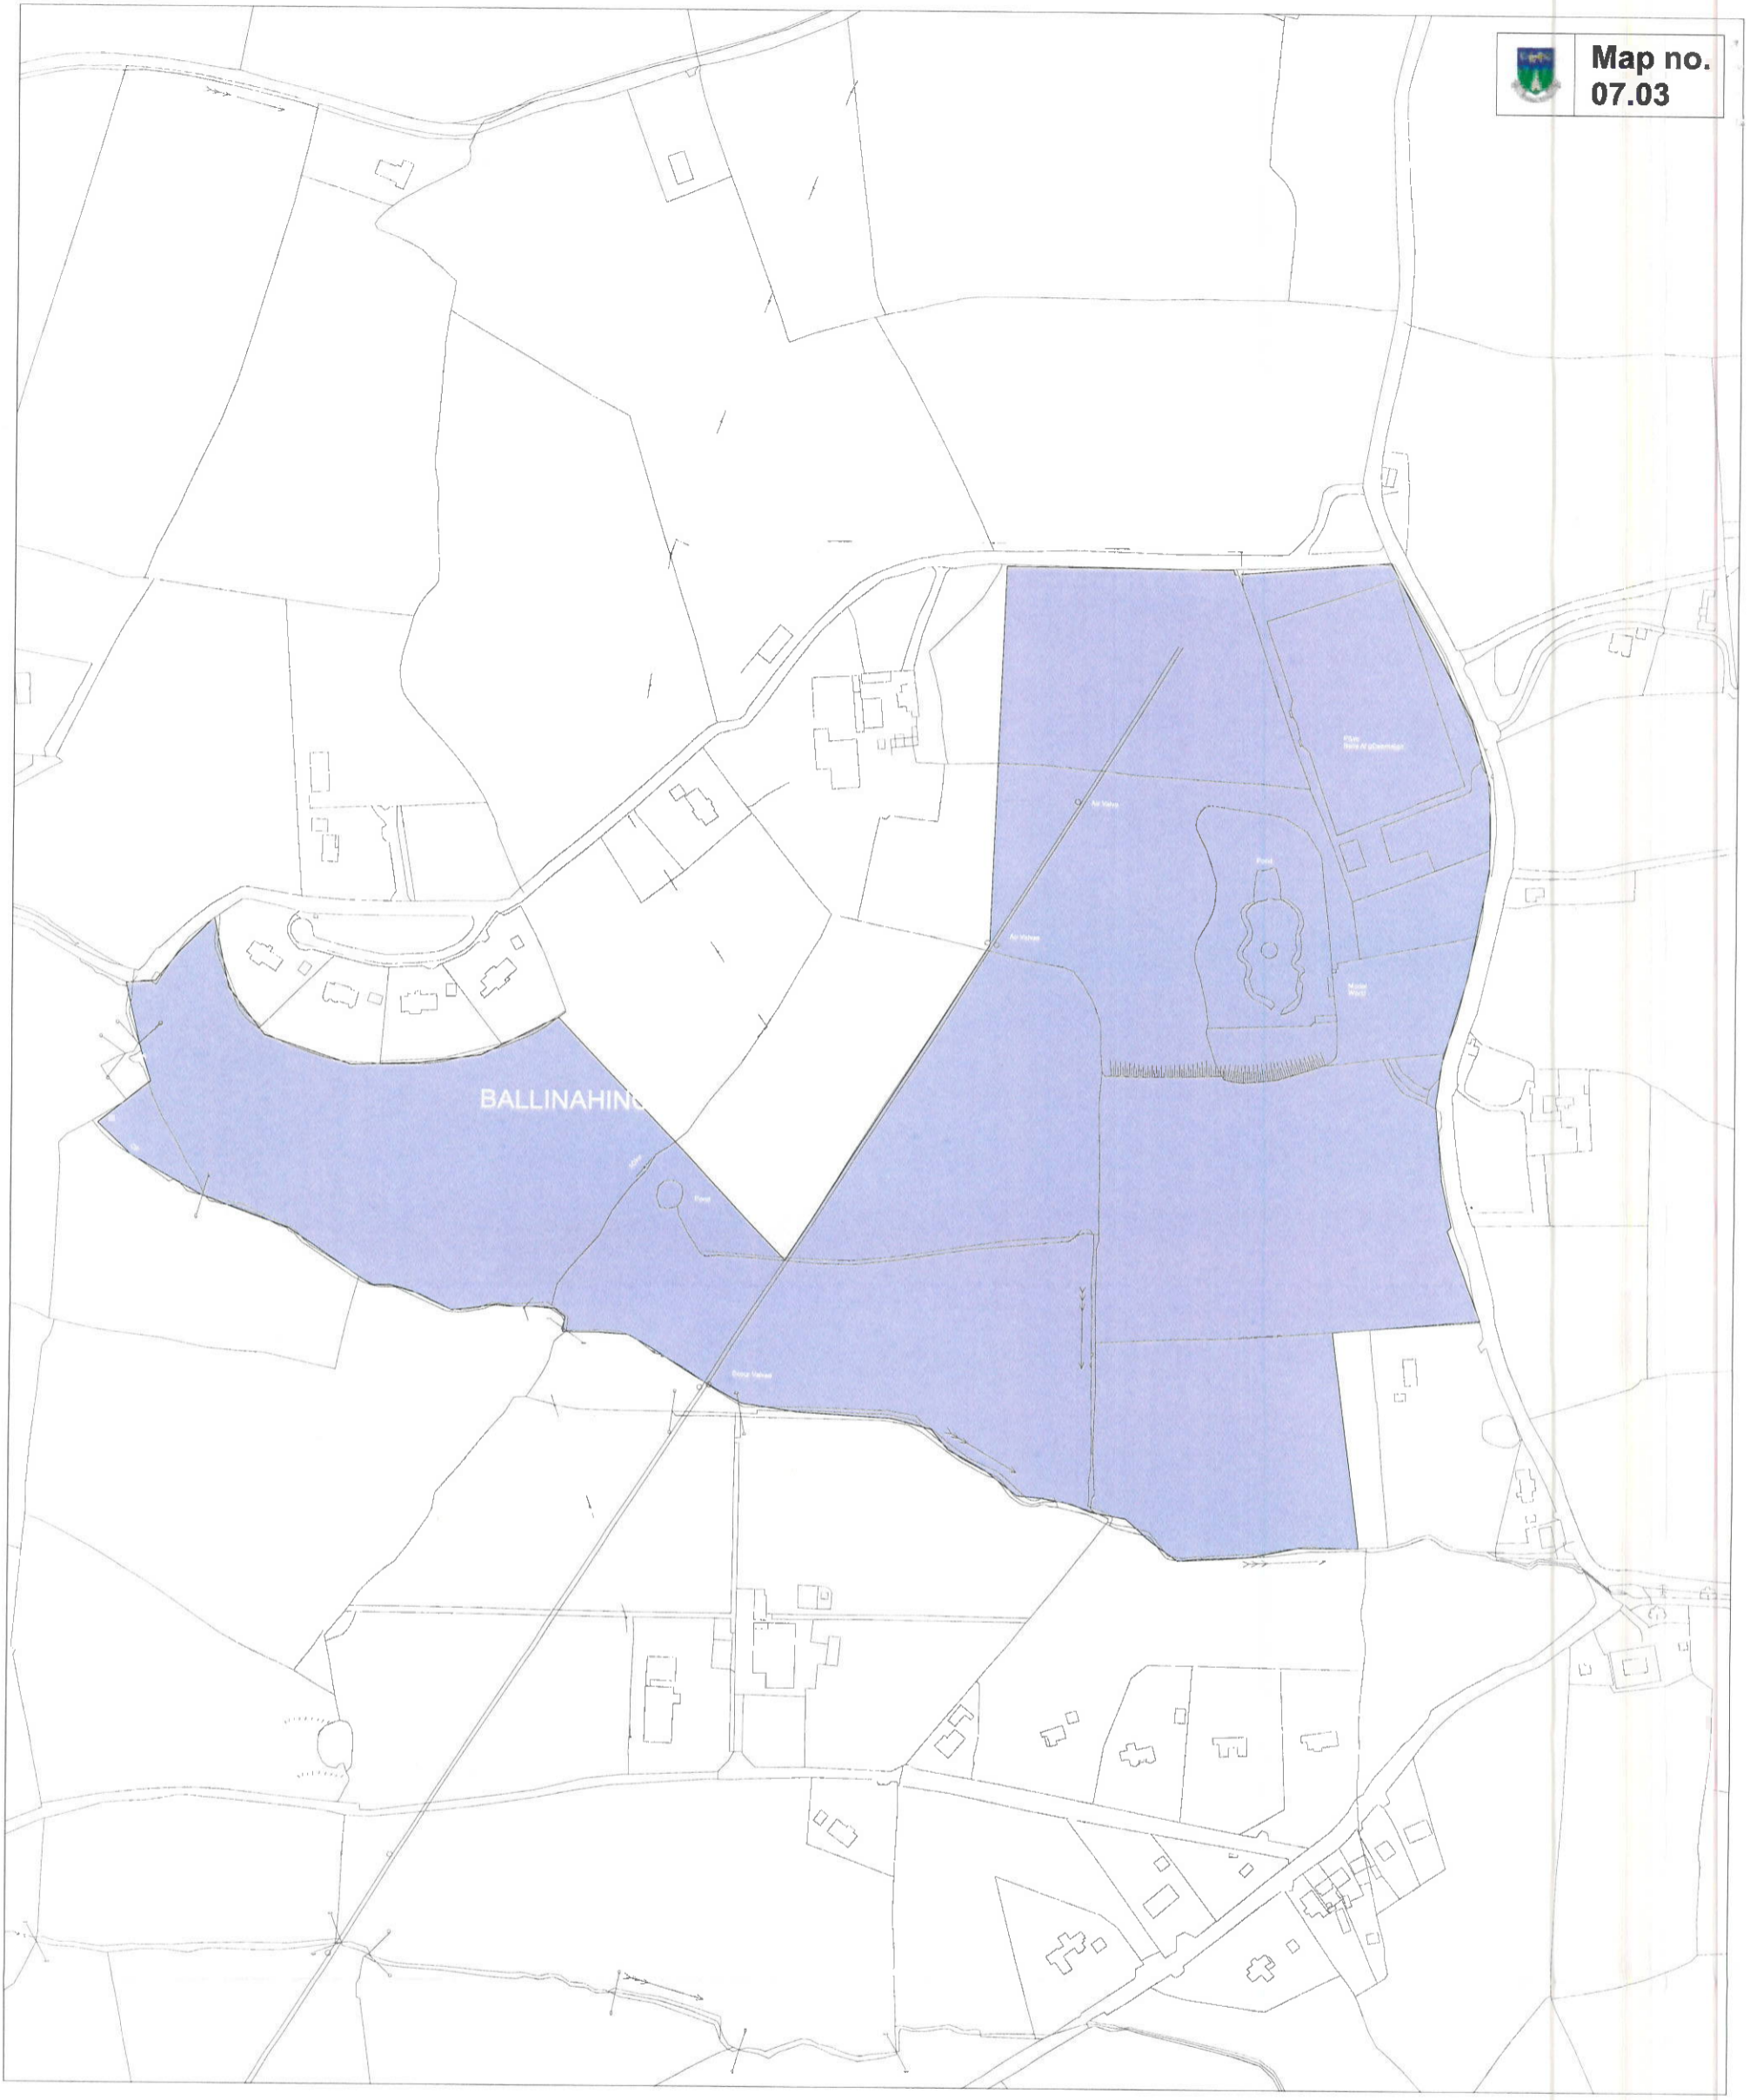

**Zoning for Integrated  
Tourism/Leisure/  
Recreational Complex  
Ballinahinch Lower,  
Newtownmountkenny**

**WICKLOW COUNTY  
DEVELOPMENT PLAN 2016-2022**



Wicklow County Council  
Planning Department

Maps Not To Scale

© Ordnance Survey Ireland  
All rights reserved  
2016/35/CCMA/Wicklow County Council



**Zoning to provide for  
new or extended  
residential care  
facility for the  
elderly**

**WICKLOW COUNTY  
DEVELOPMENT PLAN 2016-2022**



**Ballinahinch Lower, Newtownmountkenny**



**Wicklow County Council  
Planning Department**

Maps Not To Scale

© Ordnance Survey Ireland  
All rights reserved  
2016/35/CCMA/Wicklow County Council