


Site Area = 0.6 Acres

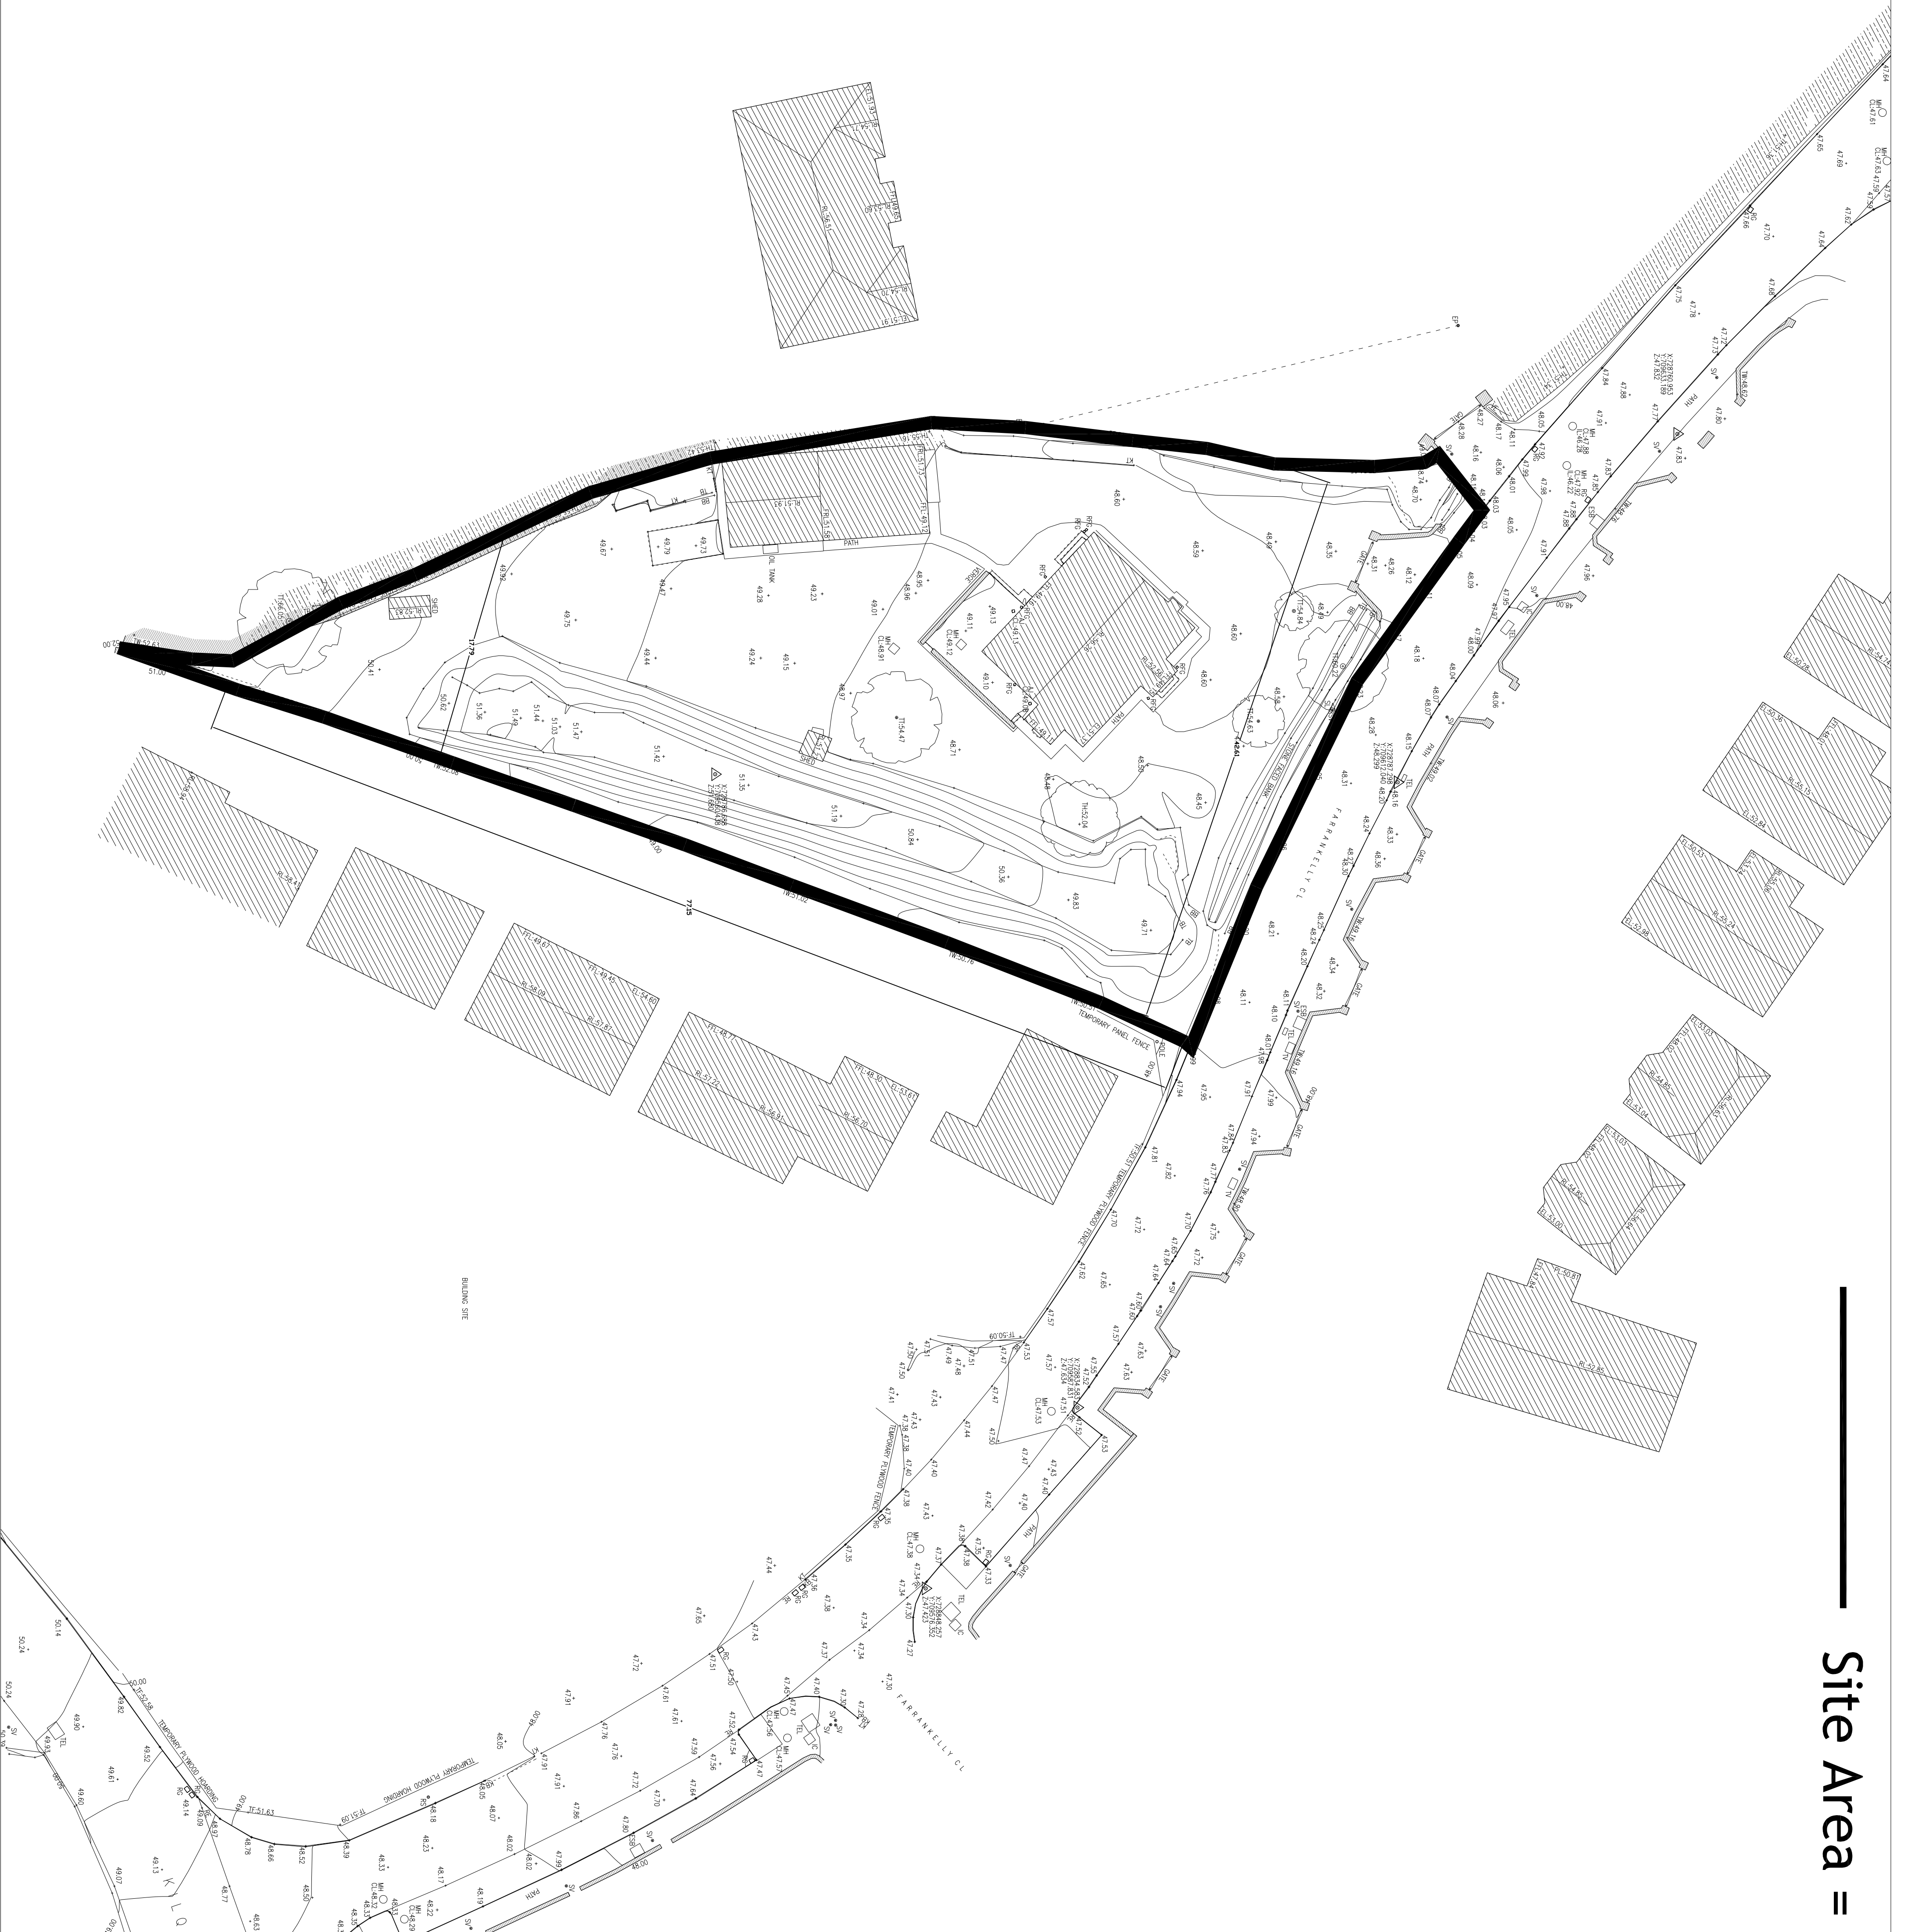

REV	AMENDMENTS	BY	CHKD	APRD	DATE

Ian Heffernan & Associates

Conc Dubh
 Ballinacross Lower
 Ballyknock, Co. Wicklow
 Tel: 086 8801862
 Ian@heffernanandassociates.ie
 www.heffernanandassociates.ie

Ian Heffernan BEng, MIEI, Certified Site Assessor

CLIENT
MARTIN O'MALLEY

PROJECT
**EXISTING DWELLING AT
 DELGANY, CO. WICKLOW**

TITLE
SITE LAYOUT PLAN

DRAWING STATUS
FOR PLANNING ONLY

DATE	SEPT2019	DRAWN BY	MOG
SCALE	1:250		
DRAWING NO	2019/001	REV	A